


BUILDING NUMBER

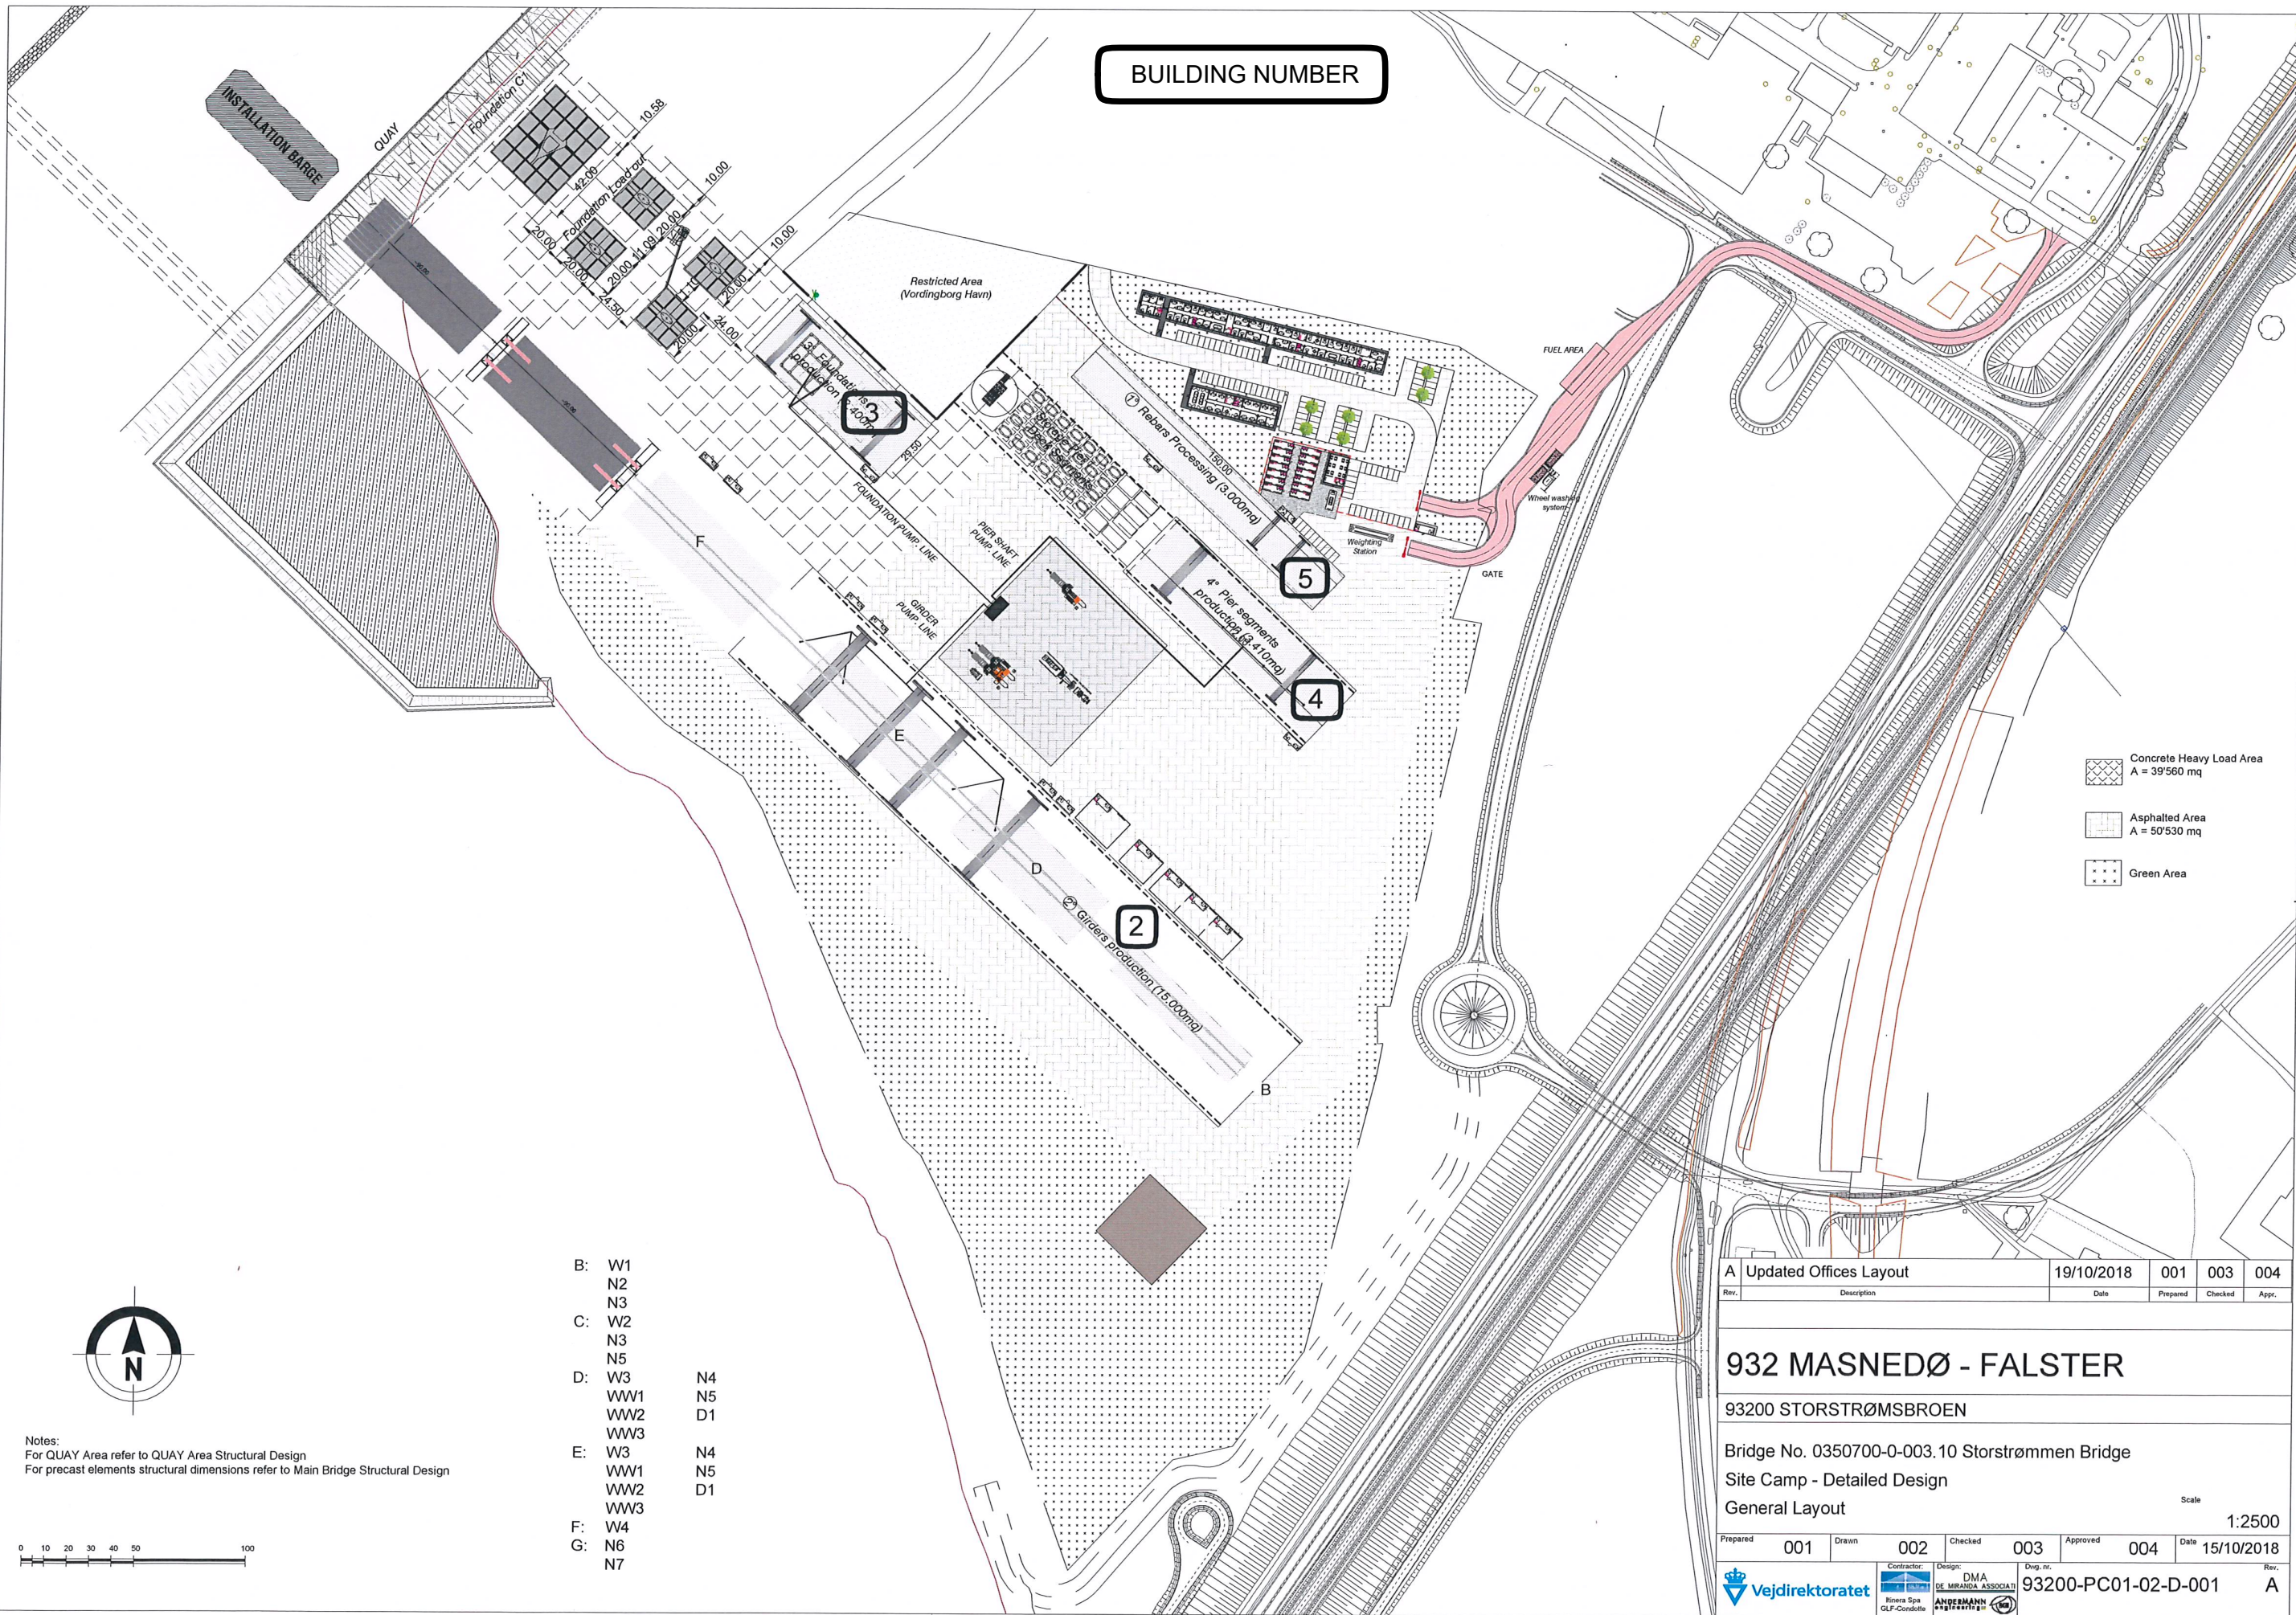

- B: W1
- N2
- N3
- C: W2
- N3
- N5
- D: W3
- N4
- WW1
- N5
- WW2
- D1
- WW3
- E: W3
- N4
- WW1
- N5
- WW2
- D1
- WW3
- F: W4
- G: N6
- N7

Notes:
For QUAY Area refer to QUAY Area Structural Design
For precast elements structural dimensions refer to Main Bridge Structural Design

A	Updated Offices Layout	19/10/2018	001	003	004
Rev.	Description	Date	Prepared	Checked	Appr.

932 MASNEDØ - FALSTER
93200 STORSTRØMSBROEN
Bridge No. 0350700-0-003. 10 Storstrømmen Bridge
Site Camp - Detailed Design
General Layout
Scale 1:2500

Prepared	001	Drawn	002	Checked	003	Approved	004	Date	15/10/2018
----------	-----	-------	-----	---------	-----	----------	-----	------	------------

Contractor: Riera Spa GLF-Condole
 Design: DMA DE MIRANDA ASSOCIATI
 Draw. nr. 93200-PC01-02-D-001
 Rev. A